


# ANNEXURE "B"

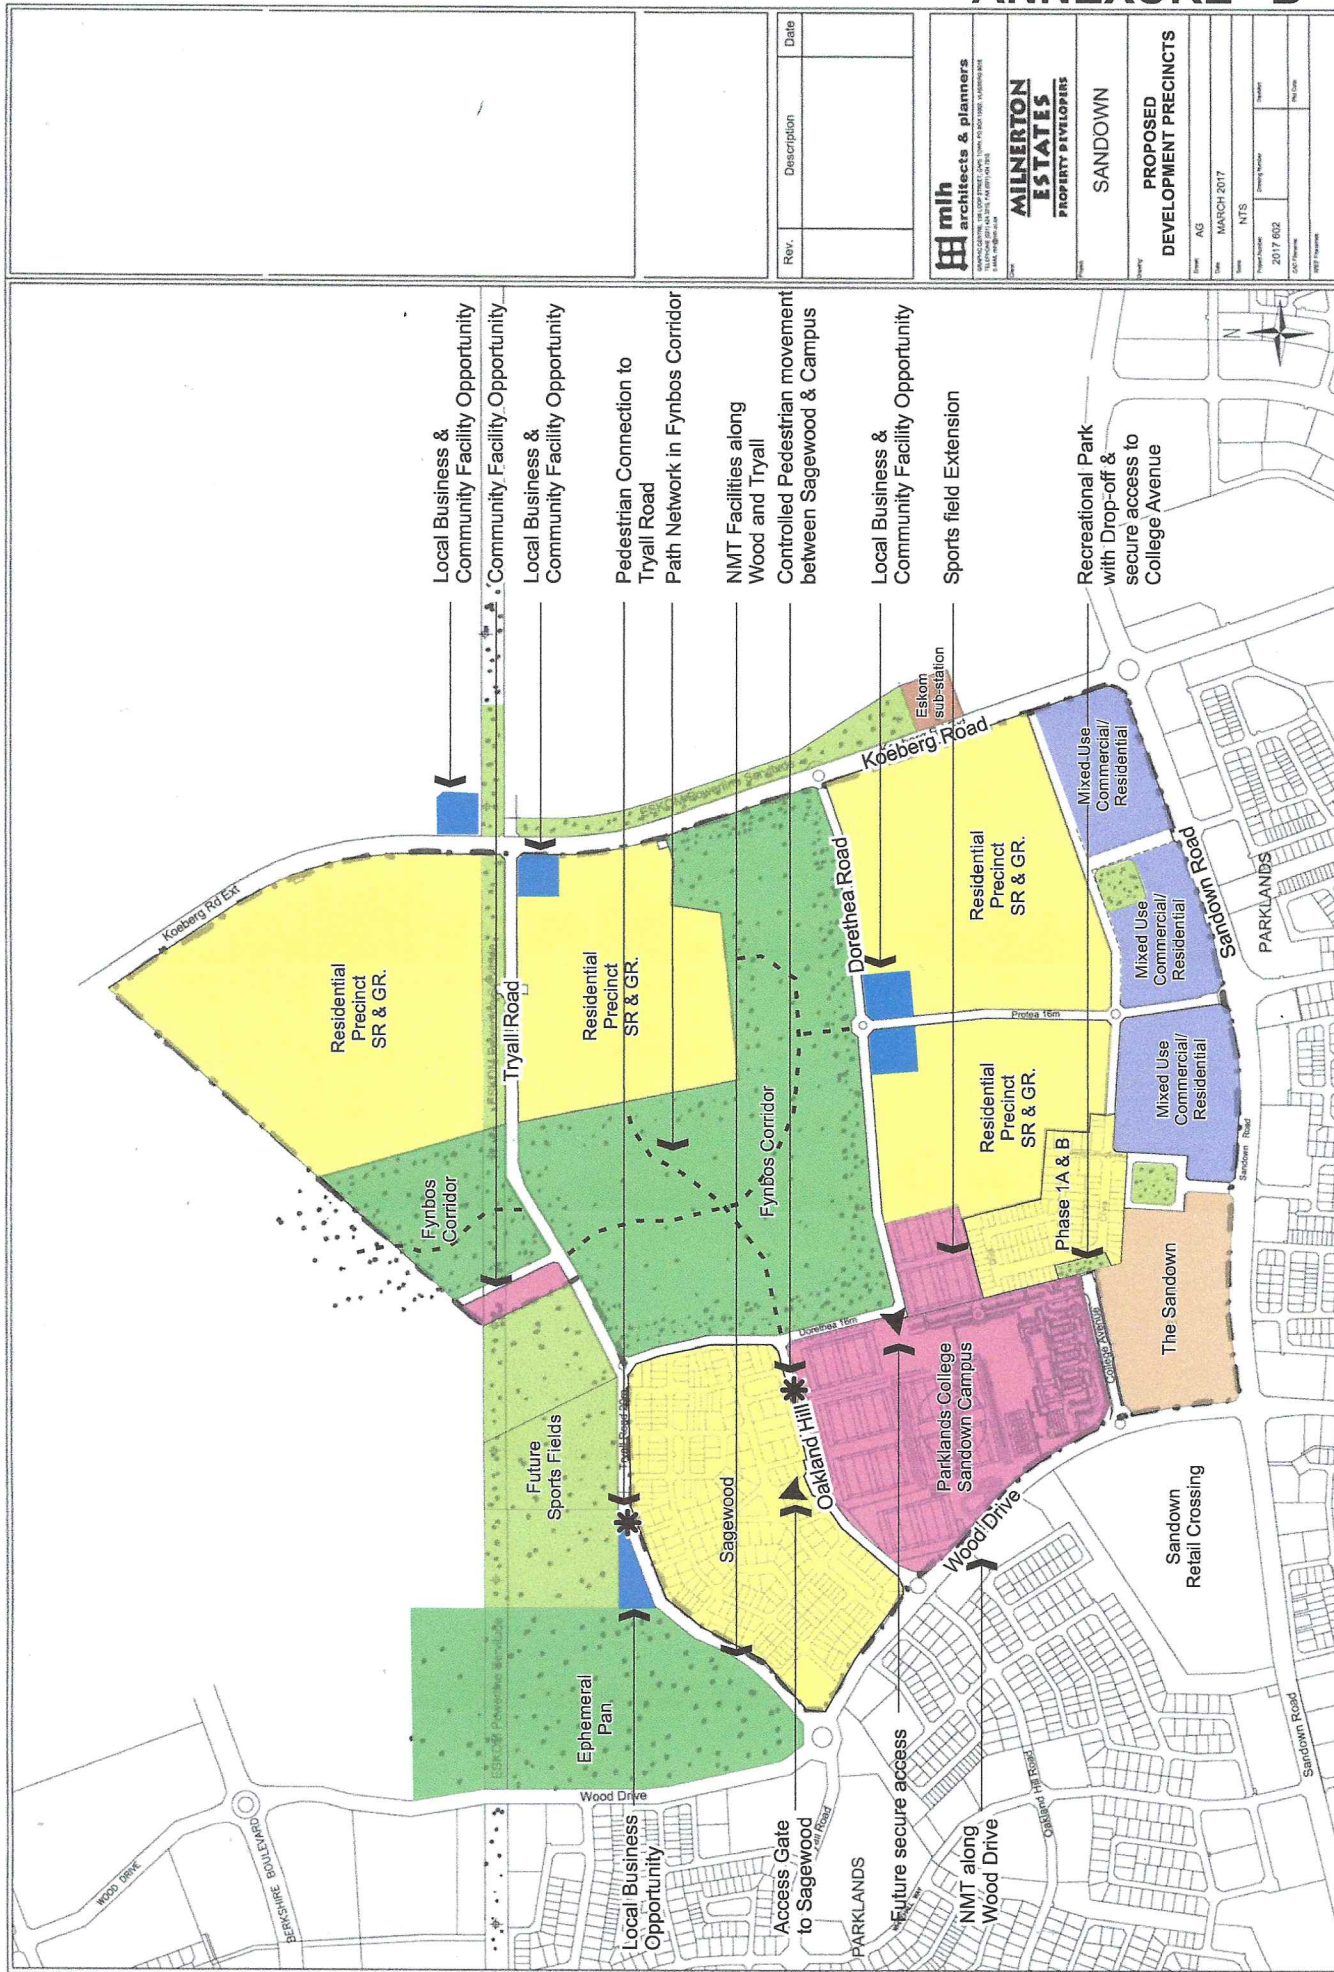

Rev.	Description	Date

**mlh architects & planners**  
 111 Main Road, Sandown, Johannesburg  
 Tel: +27 (0)11 802 1000  
 Fax: +27 (0)11 802 1001  
 Email: info@mlh.co.za

**MILNERTON ESTATES**  
 PROPERTY DEVELOPERS

**SANDOWN**

**PROPOSED DEVELOPMENT PRECINCTS**

Scale: AG  
 Date: MARCH 2017  
 Project Name: NTS  
 Drawing Number: 2017 602  
 Drawing Title: 1st Floor Plan  
 Drawing Scale: 1:1000