


ANNEXURE "C-3"

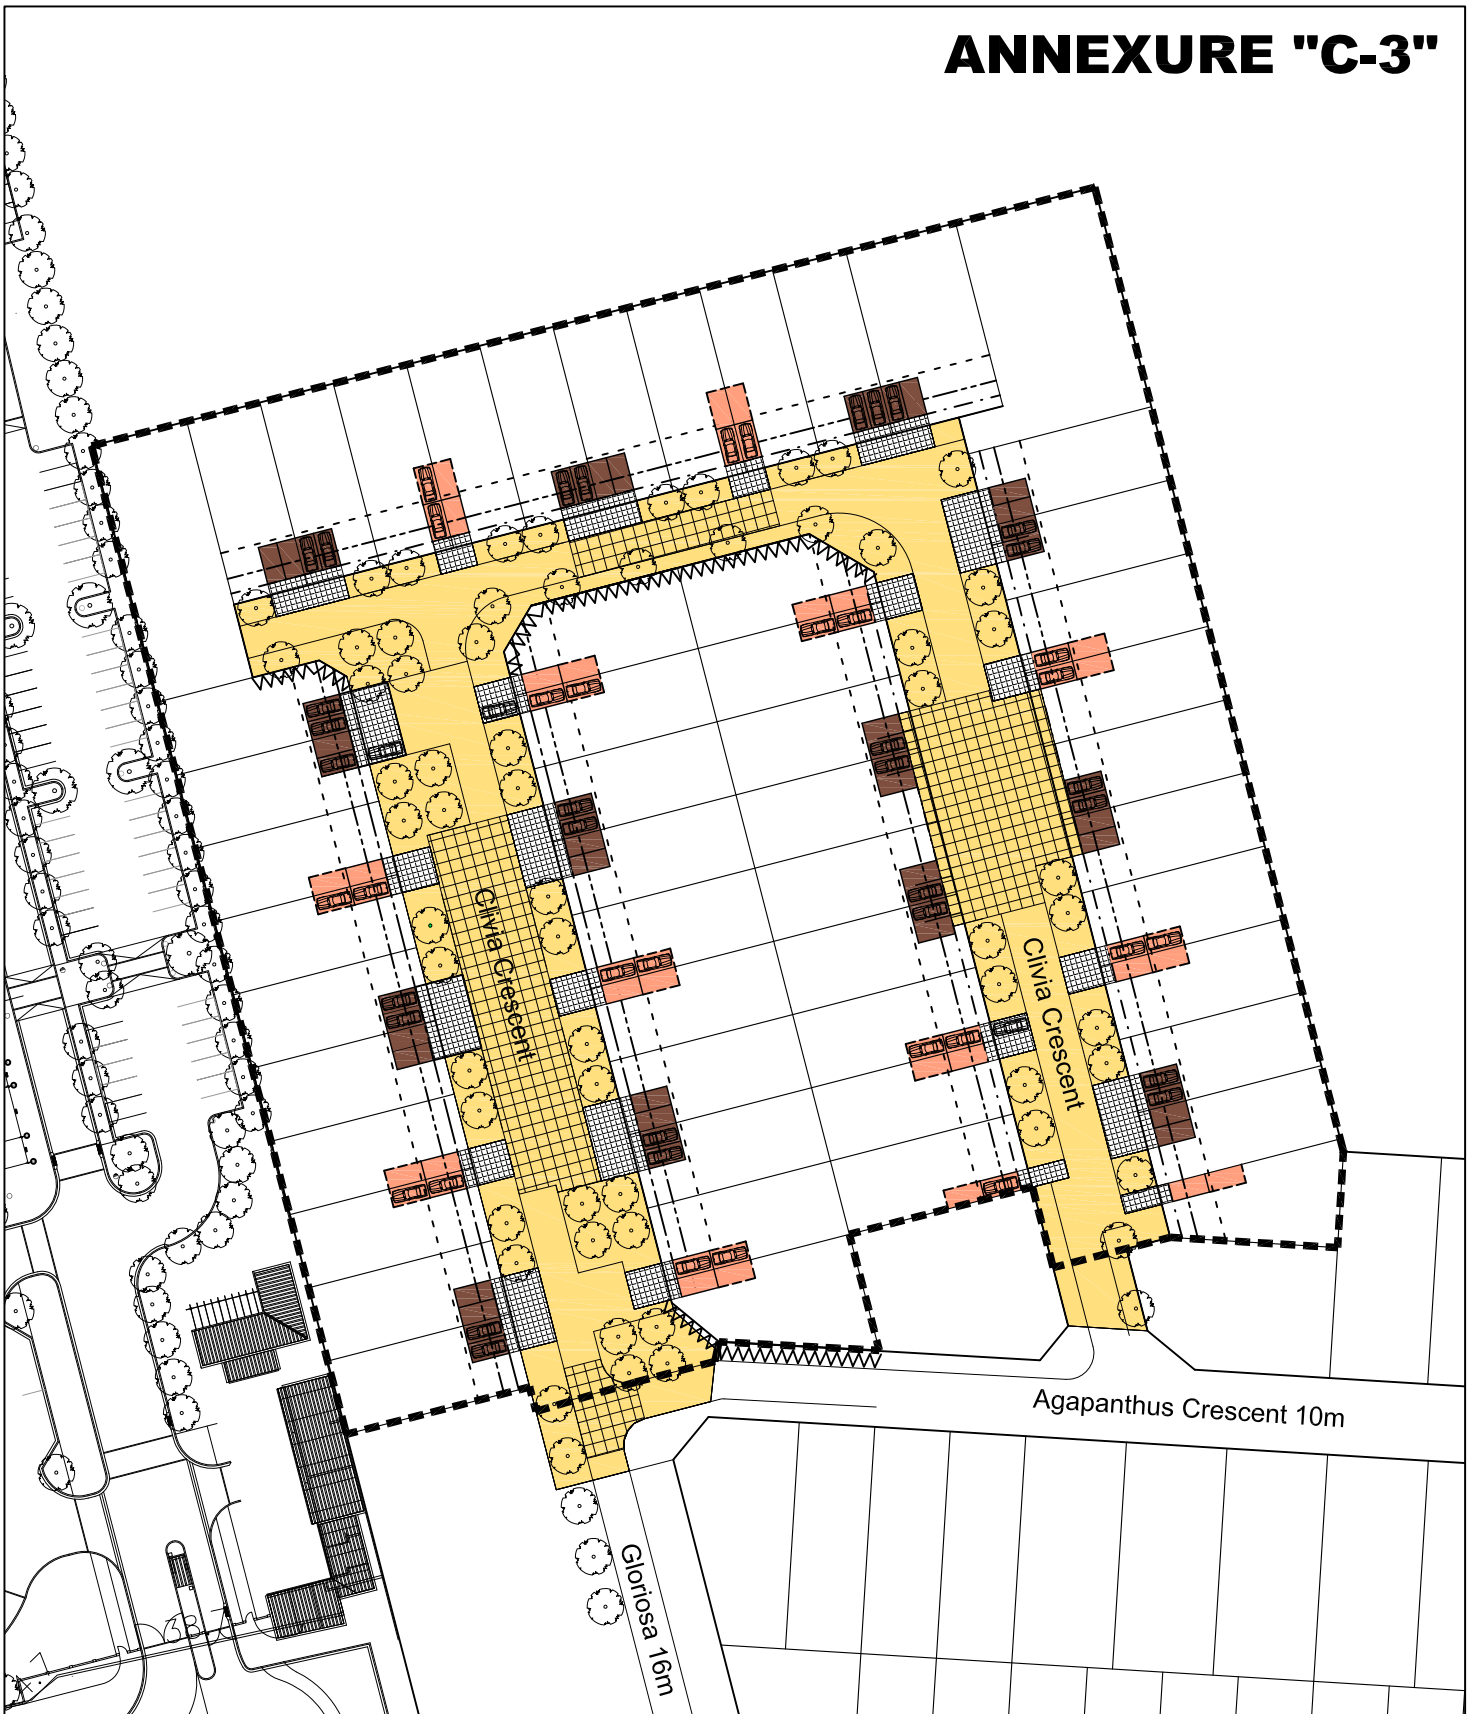

LEGEND			
	Woonerf Precinct		Driveway "INCA Savannah" or "Saldanha Grey" paving by Home Owner
	No vehicular access		Clivia Crescent Hard & Soft landscaping by Developer
	Double or Single Garage		1.5m Street Building Line (Garage)
	Single Garage only with tandem extension		3.5m Street Building Line (House)
			7.0m maximum self-imposed street building line (House)

	Project:	SANDOWN		Project No.:	2014 652	Source:	MLH COCT SG
	Drawing:	CLIVIA CRESCENT WOON-ERF PRECINCT		Date:	April 2017	Scale:	1:1000 @ A4