

| NOTES / LEGEND | |
|----------------|---------------------------|
| | EXISTING WATER MAIN |
| | PROPOSED WATER MAIN |
| | EXISTING TREATED EFFLUENT |
| | PROPOSED TREATED EFFLUENT |
| | PROPOSED FIRE HYDRANT |
| | PROPOSED VALVE |

| APPROVED BY COUNCIL / CLIENT | | | |
|------------------------------|----------|------|--|
| CITY ENGINEER / CLIENT | REG. NO. | DATE | |
| | | | |

| AMENDMENTS CODE | |
|--------------------------|--------------------------------|
| A.B.C. / BEFORE TENDER | 14 BY CLIENT |
| 10 / TENDER DRAWING | 15 BY ARCHITECT |
| 11.1.2.1. / AFTER TENDER | 16 BY MECHANICAL OR ELECTRICAL |
| 2 / AS BUILT | 17 BY CIVIL |
| | 18 BY OTHER |

| DATE | INITIAL | No. CODE | REVISION DESCRIPTION |
|------------|---------|----------|---|
| 16/04/2020 | ksj | A/D | ISSUED WITH SERVICEABILITY REPORT |
| 28/05/2020 | ksj | B/D | SUBDIVISION AMENDMENT AND ADDED WATER CONNECTIONS |

CLIENT

• ENGINEERING • PROCUREMENT • MANAGEMENT

| PROVINCE | OFFICE | PHONE | EMAIL |
|--------------|----------------|----------------|--------------|
| Gauteng | Tshwane | (011) 465-1111 | ps@bvi.co.za |
| Free State | Pretoria | (011) 291-0400 | ps@bvi.co.za |
| | Stellenbosch | (021) 442-2127 | ps@bvi.co.za |
| | Wolmar | (051) 263-0400 | ps@bvi.co.za |
| Western Cape | Springbok | (027) 712-3814 | ps@bvi.co.za |
| | Outlet | (021) 284-8302 | ps@bvi.co.za |
| | Engenien | (021) 712-6112 | ps@bvi.co.za |
| | Port Elizabeth | (041) 374-4453 | ps@bvi.co.za |
| | East London | (043) 755-3889 | ps@bvi.co.za |
| | Cape Town | (021) 521-7990 | ps@bvi.co.za |

PROJECT

CEDAR SQUARE PRECINCT SUBDIVISION


DRAWING TITLE

WATER AND EFFLUENT LAYOUT


| APPROVED BY CIVIL | | | |
|-----------------------|----------|------|--|
| ENGINEER/TECHNOLOGIST | REG. NO. | DATE | |
| | | | |

| SCALE | 1:500 @ A1 | DRAWN | ldj |
|----------|------------|---------|------|
| DESIGNED | ldj | CHECKED | SJAL |

| PLAN NUMBER | REVISION NO. | DATE SAVED |
|------------------|--------------|-----------------------|
| 30970.19C-140-01 | B | Thursday, 28 May 2020 |

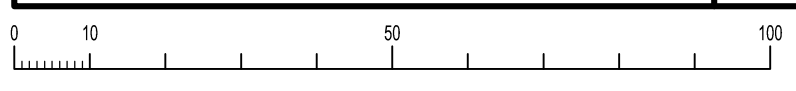

30970.19C-100-01 REV.B.DWG

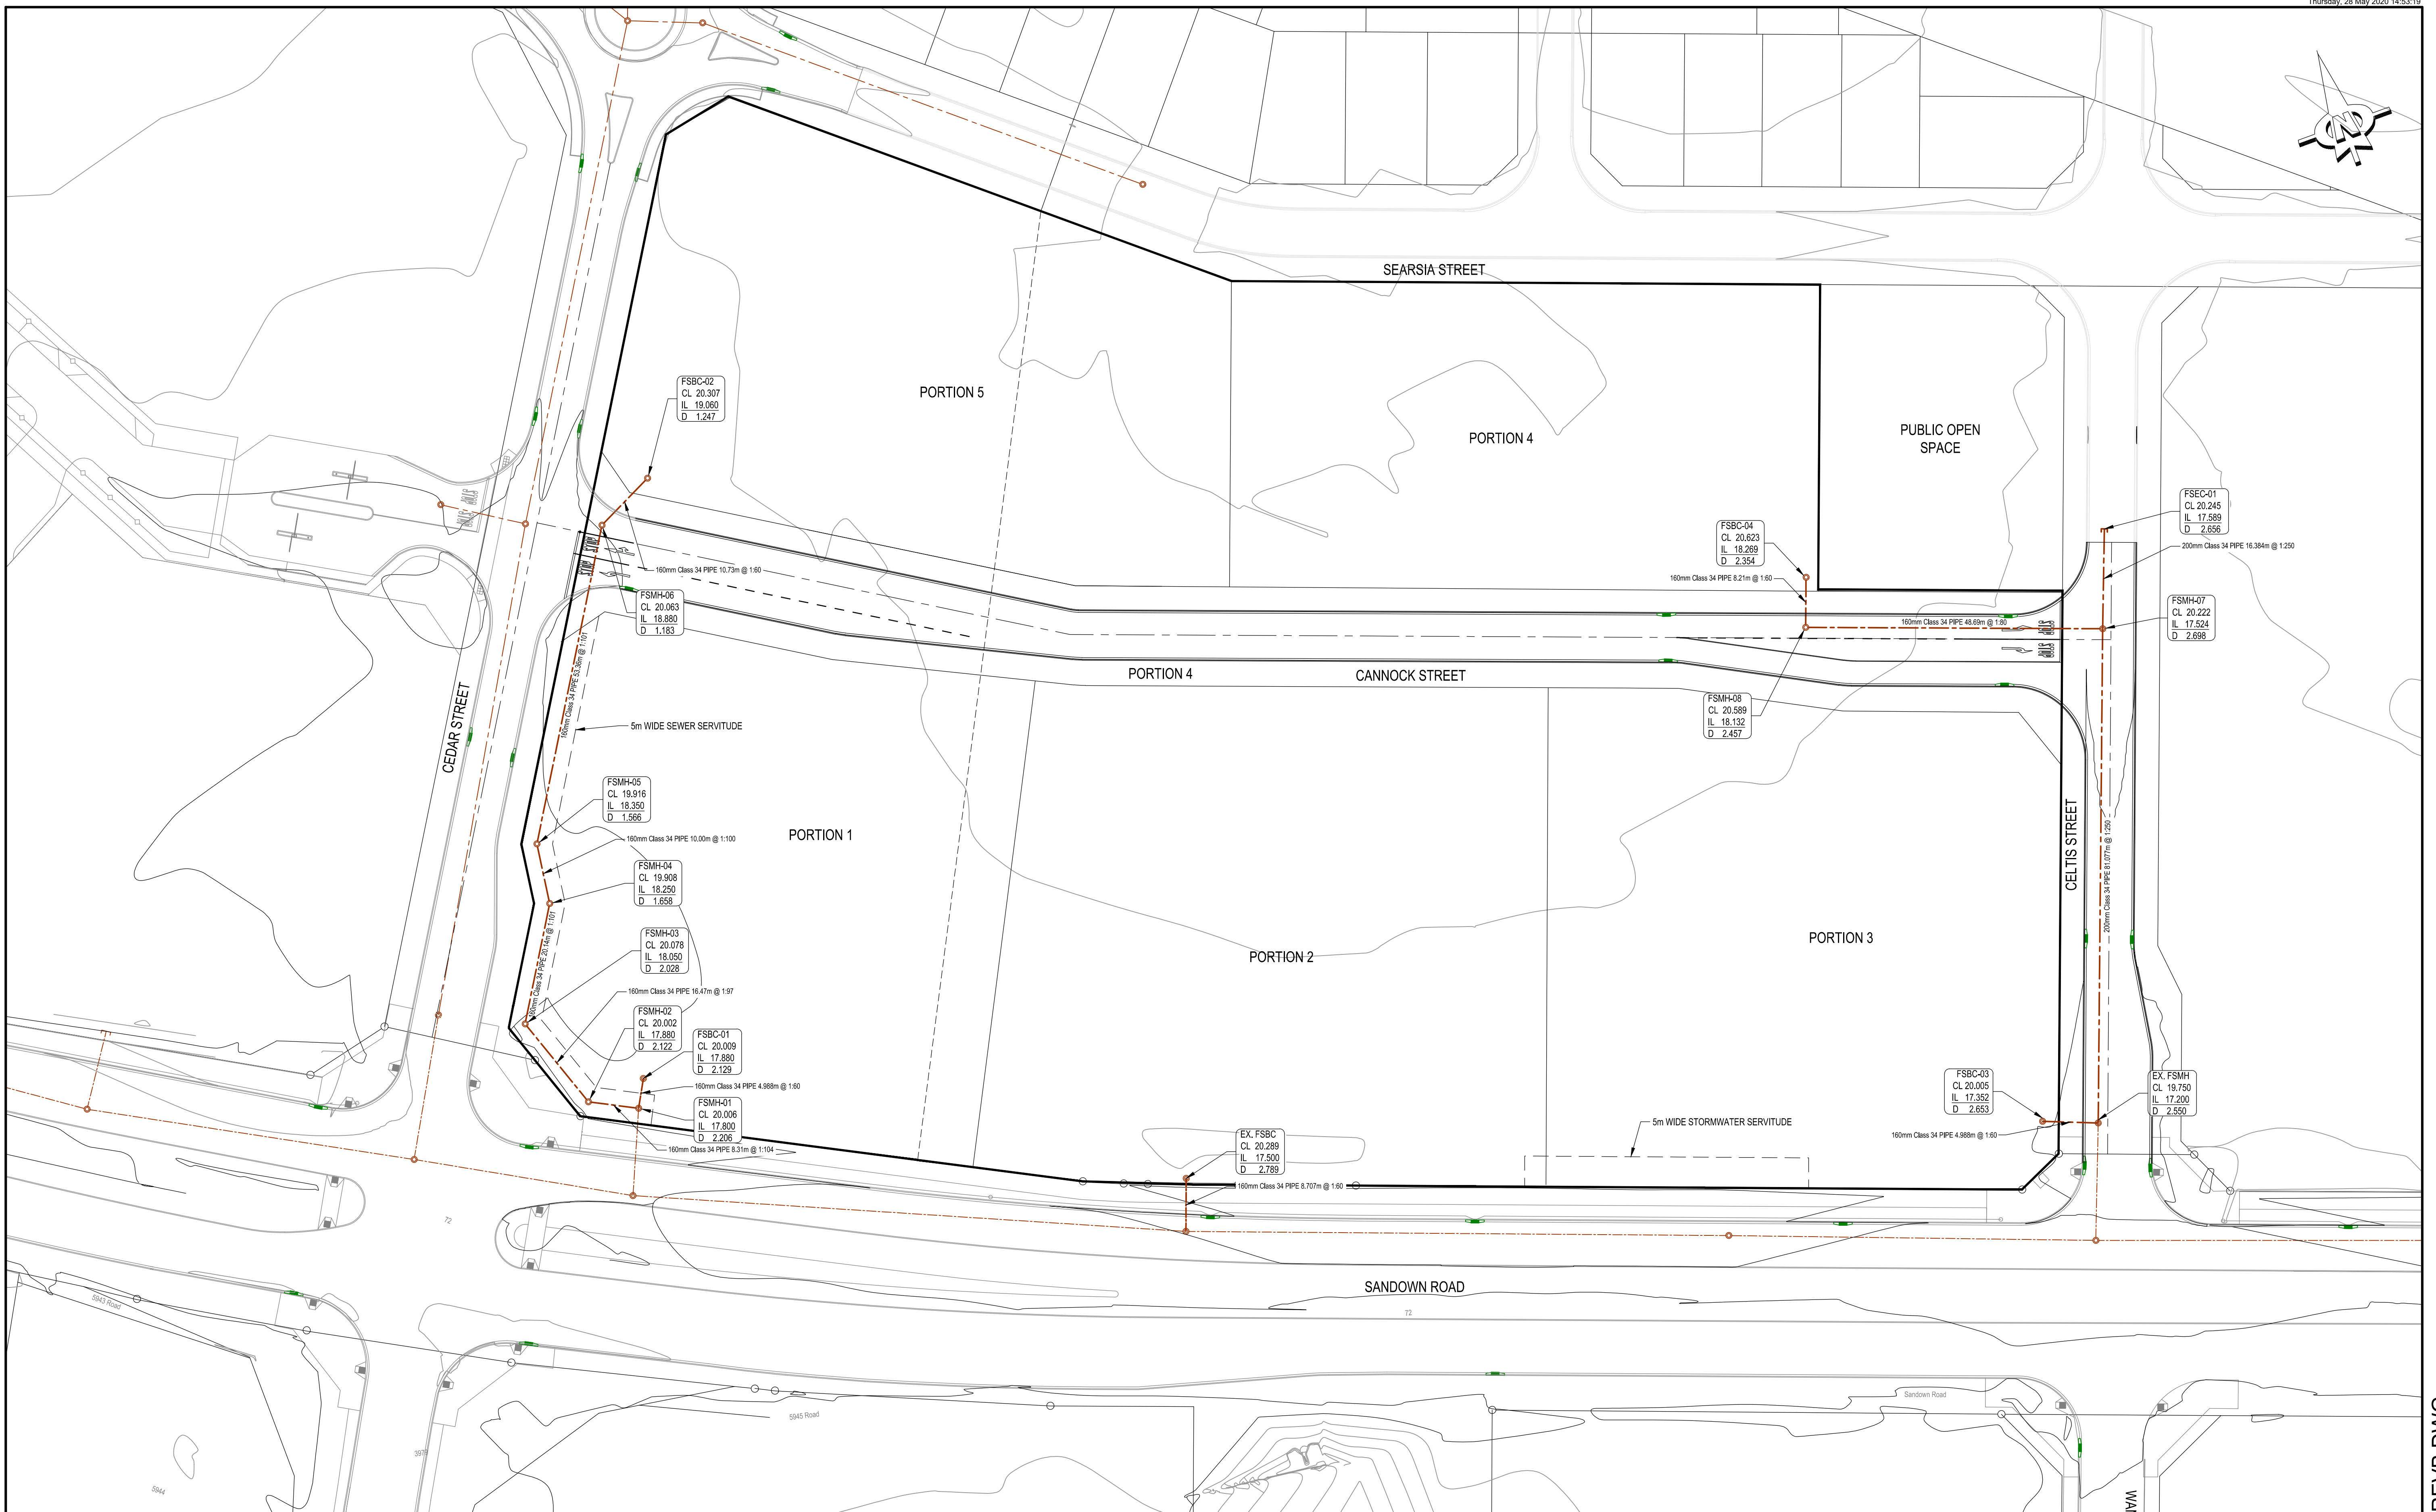

| NOTES / LEGEND | |
|----------------|---------------------|
| | EXISTING SEWER MAIN |
| | PROPOSED SEWER MAIN |
| | SEWER MANHOLE |

| APPROVED BY COUNCIL / CLIENT | |
|------------------------------|--------------------------------|
| CITY ENGINEER / CLIENT | REG. NO. DATE |
| AMENDMENTS CODE | |
| A.B.C. / BEFORE TENDER | I.A. BY CLIENT |
| 10. / TENDER DRAWING | B. BY ARCHITECT |
| 0.1.2.3. / AFTER TENDER | C. BY MECHANICAL OR ELECTRICAL |
| 2. / AS BUILT | D. BY BVI |
| | E. BY OTHER () |

| DATE | INITIAL | No. CODE | REVISION DESCRIPTION |
|------------|---------|----------|-----------------------------------|
| 16/04/2020 | IdJ | A/D | ISSUED WITH SERVICEABILITY REPORT |
| 20/05/2020 | IdJ | B/D | SUBDIVISION AMENDMENT |

CLIENT


MILNERTON ESTATES
PROPERTY DEVELOPERS

bvi 50 YEAR CELEBRATION EST 1967-2017
• ENGINEERING • PROCUREMENT • MANAGEMENT

| PROVINCE | OFFICE | PHONE | EMAIL |
|---------------|----------------|----------------|---------------|
| Gauteng | Tshwane | (011) 465-1111 | idj@bvi.co.za |
| Free State | Pretoria | (011) 291-0400 | idj@bvi.co.za |
| | Stellenbosch | (021) 442-0207 | idj@bvi.co.za |
| | Wolmar | (051) 263-0400 | idj@bvi.co.za |
| Northern Cape | Springbok | (054) 537-6000 | idj@bvi.co.za |
| | Somerset | (027) 712-3814 | idj@bvi.co.za |
| KwaZulu Natal | Durban | (031) 284-8302 | idj@bvi.co.za |
| | Empangeni | (031) 710-6112 | idj@bvi.co.za |
| Eastern Cape | Port Elizabeth | (041) 373-4543 | idj@bvi.co.za |
| | East London | (043) 735-3889 | idj@bvi.co.za |
| Western Cape | Cape Town | (021) 537-7000 | idj@bvi.co.za |

| PROJECT | |
|-----------------------------------|--|
| CEDAR SQUARE PRECINCT SUBDIVISION | |
| DRAWING TITLE | |
| SEWER LAYOUT | |

| APPROVED BY BVI | | | |
|-----------------------|------------|--------------|-----------------------|
| ENGINEER/TECHNOLOGIST | REG. NO. | DATE | |
| SCALE | 1:500 @ A1 | DRAWN | IdJ |
| DESIGNED | IdJ | CHECKED | SJAL |
| PLAN NUMBER | | REVISION NO. | DATE SAVED |
| 30970.19C-130-01 | | B | Thursday, 28 May 2020 |

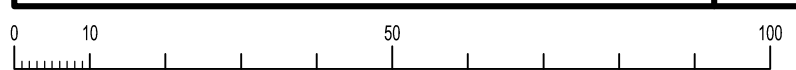



NOTES / LEGEND

- EXISTING STORMWATER MAIN
- PROPOSED STORMWATER MAIN
- EXISTING SUBSOIL DRAINAGE
- PROPOSED SUBSOIL DRAINAGE
- STORMWATER MANHOLE
- STORMWATER CATCHPIT
- SUBSOIL MANHOLE

APPROVED BY COUNCIL / CLIENT

| CITY ENGINEER / CLIENT | REG. NO. | DATE |
|------------------------|----------|------|
| | | |

AMENDMENTS CODE

| A.B.C. / BEFORE TENDER | 1. BY CLIENT |
|-------------------------|--------------------------------|
| T. / TENDER DRAWING | B. BY ARCHITECT |
| 1.1.2.1. / AFTER TENDER | C. BY MECHANICAL OR ELECTRICAL |
| 2. / AS BUILT | D. BY SW |
| | E. BY OTHER |

| DATE | INITIAL | No. / CODE | REVISION DESCRIPTION |
|------------|---------|------------|---|
| 16/04/2020 | IdJ | A/D | ISSUED WITH SERVICEABILITY REPORT |
| 20/05/2020 | IdJ | B/D | SUBDIVISION AMENDMENT AND NEW STORMWATER CONNECTION |

MILNERTON ESTATES
PROPERTY DEVELOPERS

bvi 50 YEAR CELEBRATION EST 1967-2017
• ENGINEERING • PROCUREMENT • MANAGEMENT

PROVINCE OFFICE

| Province | Office | Phone | Email |
|--------------|----------------|----------------|--------------|
| Eastern Cape | Port Elizabeth | (041) 234-4302 | pe@bvi.co.za |
| Free State | Stellenbosch | (021) 885-1217 | fs@bvi.co.za |
| Western Cape | Cape Town | (021) 521-7990 | ct@bvi.co.za |

PROJECT
CEDAR SQUARE PRECINCT SUBDIVISION
DRAWING TITLE
STORMWATER LAYOUT

APPROVED BY SW

| ENGINEER/TECHNOLOGIST | REG. NO. | DATE |
|-----------------------|----------|------|
| | | |

| SCALE | 1:500 @ A1 | DRAWN | IdJ |
|----------|------------|---------|------|
| DESIGNED | IdJ | CHECKED | SJAL |

| PLAN NUMBER | REVISION NO. | DATE SAVED |
|------------------|--------------|-----------------------|
| 30970.19C-120-01 | B | Thursday, 28 May 2020 |

